

MARIPOSA COUNTY
BOARD OF SUPERVISORS

AGENDA
ACTION FORM

AGEN

DATE: 3-5-96

AGENDA ITEM NO.: 6-C

DEPARTMENT: Public Works

By: Michael Edwards

Phone: 966-5356

RECOMMENDED ACTION AND JUSTIFICATION: (Policy Item: Yes ___ No X)

3/5 Waive 1st Reading & Adopt Ordinance

Waive first reading and adopt an Ordinance for a no parking zone on Bullion Street as described below:

The no parking zone will start on Bullion Street, commencing at a point on the southwesterly line of Bullion Street one hundred and nineteen (119) feet southeasterly from the southeasterly line of Tenth Street; thence southeasterly along said southwesterly line of Bullion Street Forty (40) feet.

Parking at this location is heavily used by people doing business with the Probation Department, District Attorneys office, Family Support, and Mental Health.

Public Works staff received a request from affected County Departments to formally establish a no parking area at the above location to alleviate congestion caused by uncontrolled parking.

Public Works staff conducted a survey of the area to determine if a problem did exist. It was determined that the uncontrolled parking was causing the blocking of through traffic from Upper Bullion to Bullion Street, creating a potential hazard. Attached is a diagram of the proposed no parking and parking layout.

Costs include signing of the "no parking" area. Funding is available in the Road Fund.

BACKGROUND AND HISTORY OF BOARD ACTIONS:

The Board has approved similar no parking zones in the past.

LIST ALTERNATIVES AND CONSEQUENCES OF NEGATIVE ACTION:

- 1. No action taken. Parking will remain uncontrolled at this location

COSTS: () Not Applicable	
A. Budgeted current FY	\$208,000.00
B. Total anticipated costs	\$ 100.00
C. Required additional funding	\$
D. Internal transfers	\$
SOURCE: () 4/5th Vote Required	
A. Unanticipated revenues	\$
B. Reserve for contingencies	\$
C. Source description: *Road Fund (Materials)	
Balance in Reserve Contingencies	
if approved: \$	

- SPECIAL INSTRUCTIONS:
List the attachments and number the pages consecutively:
1. Proposed Ordinance (2 pgs)
 2. Investigation Request (1pg)
 3. Map of Parking Layout (1pg)

CLERK'S USE ONLY

Res. No.: _____ Ord. No. 896
 Vote - Ayes: 4 Noes: _____
 Absent: John Abstained: _____
 Approved _____ () Denied
 () Minute Order Attached () No Action Necessary

The foregoing instrument is a correct copy of the original on file in this office.
 Date: _____
 ATTEST: MARGIE WILLIAMS, Clerk of the Board
 County of Mariposa, State of California
 By: _____
 Deputy

ADMINISTRATIVE OFFICER'S RECOMMENDATION:

This item on agenda as:
 Recommended
 Not Recommended
 For Policy Determination
 Submitted with Comment
 Returned for Further Action
 Comment: _____
 A.O. Initials: ME

MARIPOSA COUNTY ORDINANCE No. 896

**AN ORDINANCE AMENDING SECTION 10.08.020
ENTITLED "STOPPING, PARKING, OR STANDING PROHIBITED WHERE"
OF CHAPTER 10.08 ENTITLED "STOPPING, STANDING AND PARKING"
OF TITLE 10 "VEHICLES AND TRAFFIC"**

WHEREAS, Section 22507 of the State Vehicle Code requires a County Ordinance to prohibit or restrict the stopping, standing, or parking of vehicles, including, but not limited to, vehicles which are six feet or more in height (including any load thereon) within 100 feet of any intersection, on certain streets or highways, or portions thereof, during all or certain hours of the day.

WHEREAS, the Board of Supervisors desires to establish a consistent policy with the implementation of this Ordinance amendment;

NOW THEREFORE, THE BOARD OF SUPERVISORS OF MARIPOSA COUNTY, a political subdivision of the State of California, does ordain as follows:

SECTION I: Section 10.08.020 entitled "Stopping, parking, or standing prohibited where" of Chapter 10.08 entitled "Stopping, Standing and Parking" shall be amended by adding the following Paragraph L to Section 10.08.020 of the Mariposa County Code of Ordinances:

"On Bullion Street, commencing at a point on the southwesterly line of Bullion Street one hundred and nineteen feet (119) southeasterly from the southeasterly line of Tenth Street; thence southeasterly along said southwesterly line of Bullion Street Forty (40) feet"


SECTION II: This Ordinance shall become effective thirty (30) days from the date of final passage, pursuant to California Government Code Section 25123.

Ord. No. 896

Page two

PASSED AND ADOPTED this 19th day of March, 1996,
by the Board of Supervisors of Mariposa County by the
following vote:

AYES:	REILLY, BALMAIN, STEWART, PARKER
NOES:	NONE
ABSENT:	TABER
ABSTAINED:	NONE




Doug Balmain, Chairman
Board of Supervisors

ATTEST:



MARGIE WILLIAMS
Clerk of the Board

APPROVED AS TO FORM AND
LEGAL SUFFICIENCY:

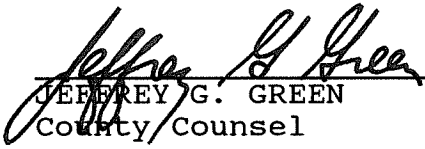

JEFFREY G. GREEN
County Counsel



MARIPOSA COUNTY
 DEPARTMENT OF PUBLIC WORKS
 REQUEST FOR INVESTIGATION

PLEASE FILL OUT THE INFORMATION IN THIS BOX
 AND RETURN TO ADDRESS BELOW.

From: MICHAEL D. EDWARDS Phone: _____ Date: 11/8/95
 Address: PUBLIC WORKS Do you desire a response [] Yes [] No

Location of subject: 87X UPPER BULLION (PARKING IN FRONT OF PROBATION AND D.A.)
 Intersection / Near: BULLION STREET
 Post Mile markers if any: _____

Request: REQUESTING A PARKING LAYOUT FOR ABOVE LOCATION TO REDUCE TRAFFIC CONGESTION FROM UPPER BULLION TO BULLION

DO NOT FILL OUT. FOR OFFICE USE ONLY.

Received: 11/8/96 BY DAVE TUCKER VIA Phone ___ Mail ___ In Person
 File No: 7000-309 Investigation referred to: ROY BRIESE

Investigation By: ROY BRIESE Date: 11/8/96

Findings: LOCATION HAS BEEN MONITORED FOR SEVERAL DAYS DETERMINATION IS THAT UNCONTROLLED PARKING IS CAUSING THE BLOCKING OF THROUGH TRAFFIC FROM UPPER BULLION TO BULLION STREET. A PARKING LAYOUT HAS BEEN COMPLETED AND REVIEWED

Recommendation: ESTABLISH ANGLE PARKING / STRIPE / AND A NO PARKING ZONE 40 FT


Action taken: TO BE TAKEN TO THE BOARD

Initiating Party notified: Date 2/9/96 By CVB Means BOS FORMS

BULLION STREET

To 9th St. →

← To 10th St.

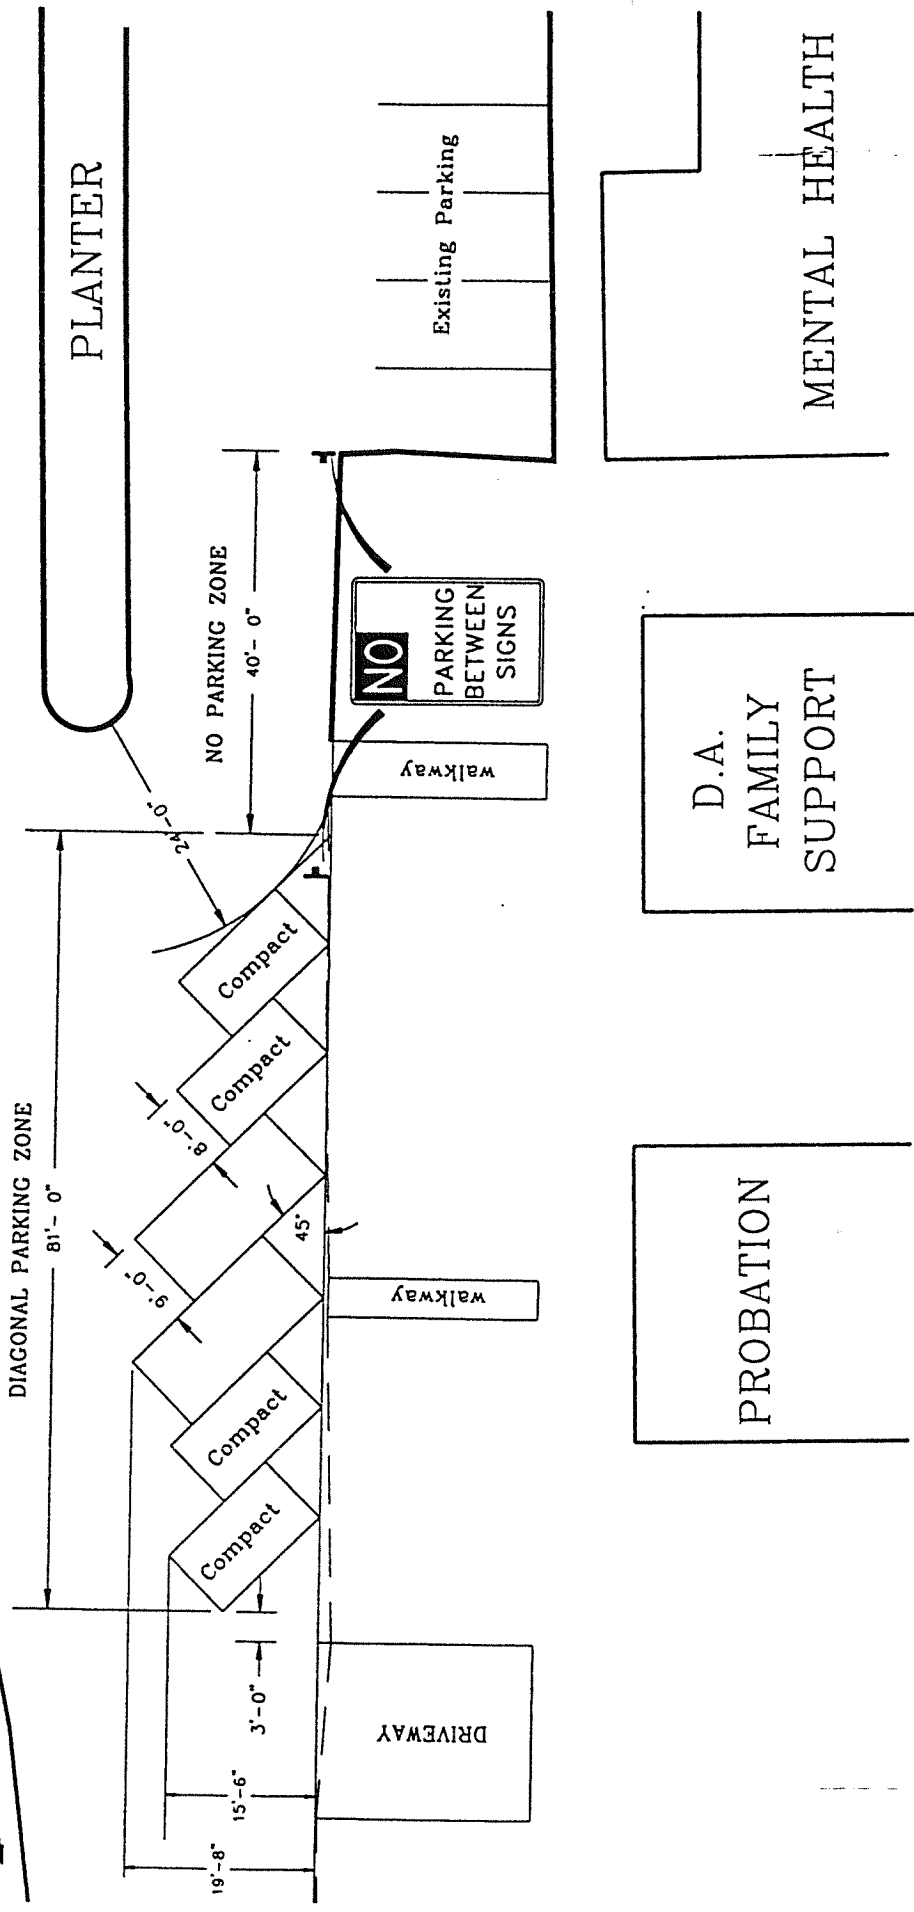

Drawn By: <u>BLA</u>	County of Mariposa Department of Public Works	Dwg. No. _____
Scale: 1" = 20'	BULLION STREET 45° PARKING	
		Date: <u>2/16/96</u>

ACKNOWLEDGMENT
RE NEWSPAPER PUBLICATION

[Instructions: Please have a representative with the GAZETTE complete the following acknowledgment of receipt regarding legal publications. Please forward the billing request to the Mariposa County Board of Supervisors, Post Office Box 784, Mariposa, California 95338. Should you have any questions, please contact our office (attention: Rhonda) at (209) 966-3222. Thank you.]

I, Kim Tucker hereby acknowledge receipt of the
(Print Name)
following document (s) for legal publication in the following issues of the "Gazette":

March 28, 1996

MARIPOSA COUNTY ORDINANCE NO. 896

AN ORDINANCE AMENDING SECTION 10.08.020
ENTITLED "STOPPING, PARKING, OR STANDING PROHIBITED WHERE"
OF CHAPTER 10.08 ENTITLED "STOPPING, STANDING AND PARKING
OF TITLE 10 "VEHICLES AND TRAFFIC"

By: Kim Tucker
(Representative's Signature)