

DEPARTMENT: Public Works

By: Michael Edwards Phone: 966-5356

RECOMMENDED ACTION AND JUSTIFICATION: (Policy Item: Yes ___ No X)

9/5 ^{3/19} Waive 2nd Reading and Adopt Ordinance
Waive first reading and adopt an Ordinance to establish diagonal parking on Bullion Street as described below:

The diagonal parking zone will start on Bullion Street, commencing at a point on the southwesterly line of Bullion Street thirty-eight (38) feet southeasterly from the southeasterly line of Tenth Street; thence southeasterly along said southwesterly line of Bullion Street Eighty-one (81) feet. The area consists of a wide expanse of paving between the travelled lane of Bullion Street and several County office buildings.

Parking at this location is heavily used by people doing business with the Probation Department, District Attorneys office, Family Support, and Mental Health.

The County Departments affected requested the formal establishment of a parking area at the above location to alleviate inefficient use of the space and congestion caused by uncontrolled parking.

Public Works conducted a survey of the area to determine if a problem did exist. It was determined that the area was being inefficiently used and uncontrolled parking was causing the blocking of through traffic from Upper Bullion to Bullion Street, creating a potential hazard. Attached is a diagram of the proposed parking layout.

Costs include striping of the parking area. Funding is available in the Road Fund.

BACKGROUND AND HISTORY OF BOARD ACTIONS:

The Board has approved similar diagonal parking zones in the past.

LIST ALTERNATIVES AND CONSEQUENCES OF NEGATIVE ACTION:

1. No action taken. Parking will remain uncontrolled at this location.
2. The Board could elect to change to parallel parking at this location.

=====	
COSTS: () Not Applicable	
A. Budgeted current FY	\$208,000.00
B. Total anticipated costs	\$ 100.00
C. Required additional funding	\$
D. Internal transfers	\$
SOURCE: () 4/5th Vote Required	
A. Unanticipated revenues	\$
B. Reserve for contingencies	\$
C. Source description: Road Fund (Materials)	
Balance in Reserve Contingencies	
if approved: \$	

- SPECIAL INSTRUCTIONS:
List the attachments and number the pages consecutively:
1. Proposed Ordinance (2 pgs)
 2. Investigation Request (1pg)
 3. Map of Parking Layout (1pg)

CLERK'S USE ONLY

Res. No.: _____

C. No. 897

Vote - Ayes: 4

N. _____

Absent: 1

Abstained: _____

Approved

Denied

Minute Order Attached

No Action Necessary

The foregoing instrument is a correct copy of the original on file in this office.

Date: _____

ATTEST: MARGIE WILLIAMS, Clerk of the Board
County of Mariposa, State of California


By: _____
Deputy

ADMINISTRATIVE OFFICER'S RECOMMENDATION:

This item on agenda: _____

- Recommended
- Not Recommended
- For Policy Determination
- Submitted with Comment
- Returned for Further Action

Comment: _____

A.O. Initials: 

MARIPOSA COUNTY ORDINANCE No. 897

AN ORDINANCE AMENDING SECTION 10.08.030
ENTITLED "MOTOR VEHICLE PARKING REGULATIONS-APPLICABILITY"
OF CHAPTER 10.08 ENTITLED "STOPPING, STANDING AND PARKING"
OF TITLE 10 "VEHICLES AND TRAFFIC"

WHEREAS, Section 22503 of the State Vehicle Code requires a County Ordinance to permit angle parking on any roadway.

WHEREAS, the Board of Supervisors desires to establish a consistent policy with the implementation of this Ordinance amendment;

NOW THEREFORE, THE BOARD OF SUPERVISORS OF MARIPOSA COUNTY, a political subdivision of the State of California, does ordain as follows:

SECTION I: Section 10.08.030 entitled "Motor vehicle parking regulations-applicability" of Chapter 10.08 entitled "Stopping, Standing and Parking" shall be amended by adding the following sub-paragraph 11 to Paragraph J of Section 10.08.030 of the Mariposa County Code of Ordinances:


"On Bullion Street, commencing at a point on the southwesterly line of Bullion Street thirty-eight(38) feet southeasterly from the southeasterly line of Tenth Street; thence southeasterly along said southwesterly line of Bullion Street eighty-one (81) feet: Angle parking permitted."

SECTION II: This Ordinance shall become effective thirty (30) days from the date of final passage, pursuant to California Government Code Section 25123.

Ord. No. 897
Page two


PASSED AND ADOPTED this 19th day of March, 1996,
by the Board of Supervisors of Mariposa County by the
following vote:

AYES:	REILLY, BALMAIN, STEWART, PARKER
NOES:	NONE
ABSENT:	TABER
ABSTAINED:	NONE

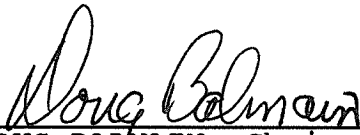


DOUG BALMAIN, Chairman
Board of Supervisors

ATTEST:

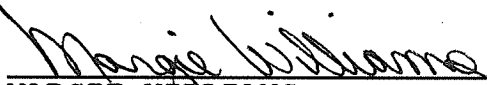

MARGIE WILLIAMS
Clerk of the Board

APPROVED AS TO FORM AND
LEGAL SUFFICIENCY:

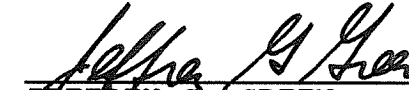

JEFFREY C. GREEN
County Counsel



MARIPOSA COUNTY
DEPARTMENT OF PUBLIC WORKS
REQUEST FOR INVESTIGATION

PLEASE FILL OUT THE INFORMATION IN THIS BOX
AND RETURN TO ADDRESS BELOW.

From: MICHAEL D. EDWARDS Phone: _____ Date: 11/8/95
Address: PUBLIC WORKS Do you desire a response [] Yes [] No

Location of subject: 87X UPPER BULLION (PARKING IN FRONT OF PROBATION AND D.A.)
Intersection / Near: BULLION STREET
Post Mile markers if any: _____

Request: REQUESTING A PARKING LAYOUT FOR ABOVE LOCATION TO REDUCE TRAFFIC CONGESTION FROM UPPER BULLION TO BULLION

DO NOT FILL OUT. FOR OFFICE USE ONLY.

Received: 11/8/96 By DAVE TUCKER VIA Phone ___ Mail ___ In Person
File No: 7000-309 Investigation referred
to: ROY BRIESE

Investigation By: ROY BRIESE Date: 11/8/96
Findings: LOCATION HAS BEEN MONITORED FOR SEVERAL DAYS DETERMINATION IS THAT UNCONTROLLED PARKING IS CAUSING THE BLOCKING OF THROUGH TRAFFIC FROM UPPER BULLION TO BULLION STREET. A PARKING LAYOUT HAS BEEN COMPLETED AND REVIEWED

Recommendation: ESTABLISH ANGLE PARKING / STRIPE / AND A NO PARKING ZONE 40 FT


Action taken: TO BE TAKEN TO THE BOARD

Initiating Party notified: Date 2/9/96 By CVB Means BOS FORM

BULLION STREET

To 9th St. →

← To 10th St.

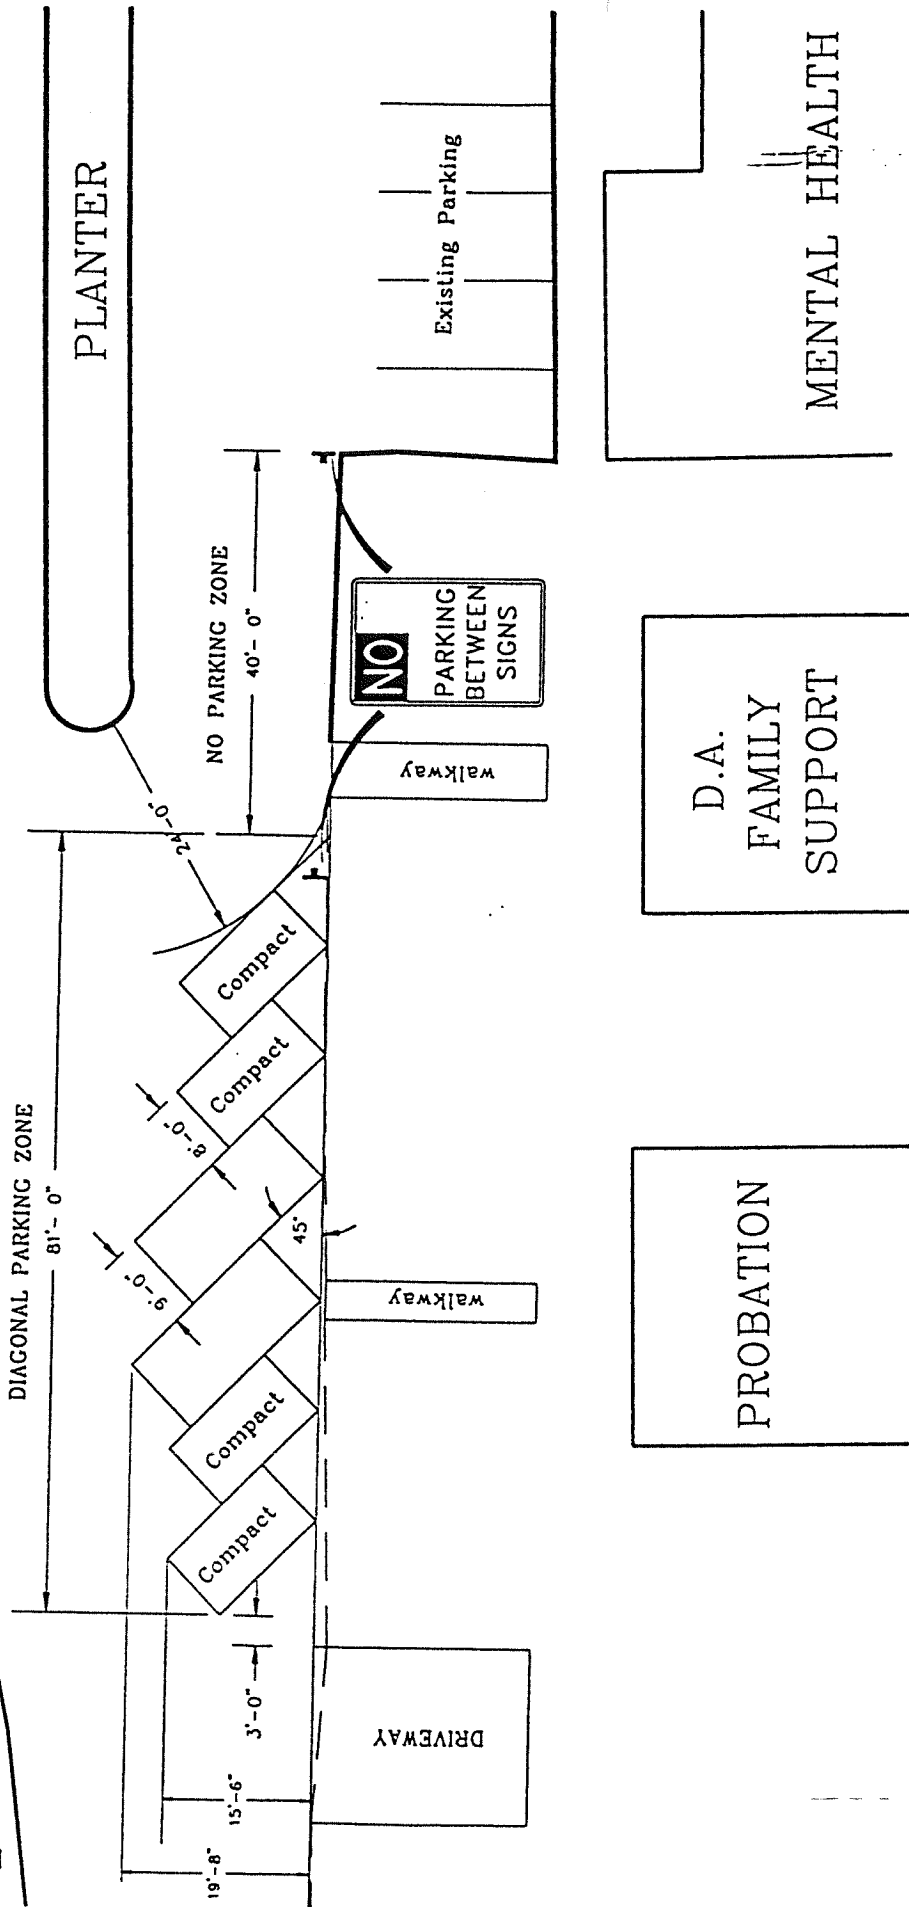

County of Mariposa
Department of Public Works

BULLION STREET 45° PARKING

Drawn By: BLA

Scale: 1" = 20'

Dwg. No. _____

Date: 2/16/96

ACKNOWLEDGMENT
RE NEWSPAPER PUBLICATION

[Instructions: Please have a representative with the GAZETTE complete the following acknowledgment of receipt regarding legal publications. Please forward the billing request to the Mariposa County Board of Supervisors, Post Office Box 784, Mariposa, California 95338. Should you have any questions, please contact our office (attention: Rhonda) at (209) 966-3222. Thank you.]

I, Kim Tucker hereby acknowledge receipt of the
(Print Name)
following document (s) for legal publication in the following issues of the "Gazette":

March 28, 1996

MARIPOSA COUNTY ORDINANCE NO. 897

AN ORDINANCE AMENDING SECTION 10.08.030
ENTITLED "MOTOR VEHICLE PARKING REGULATIONS-APPLICABILITY"
OF CHAPTER 10.08 ENTITLED "STOPPING, STANDING AND PARKING
OF TITLE 10 "VEHICLES AND TRAFFIC"

By: Kim Tucker
(Representative's Signature)